
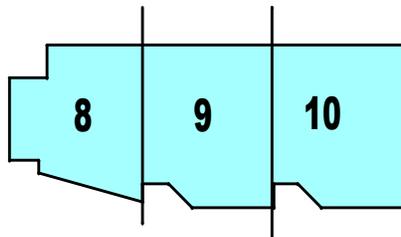


TIPE 6

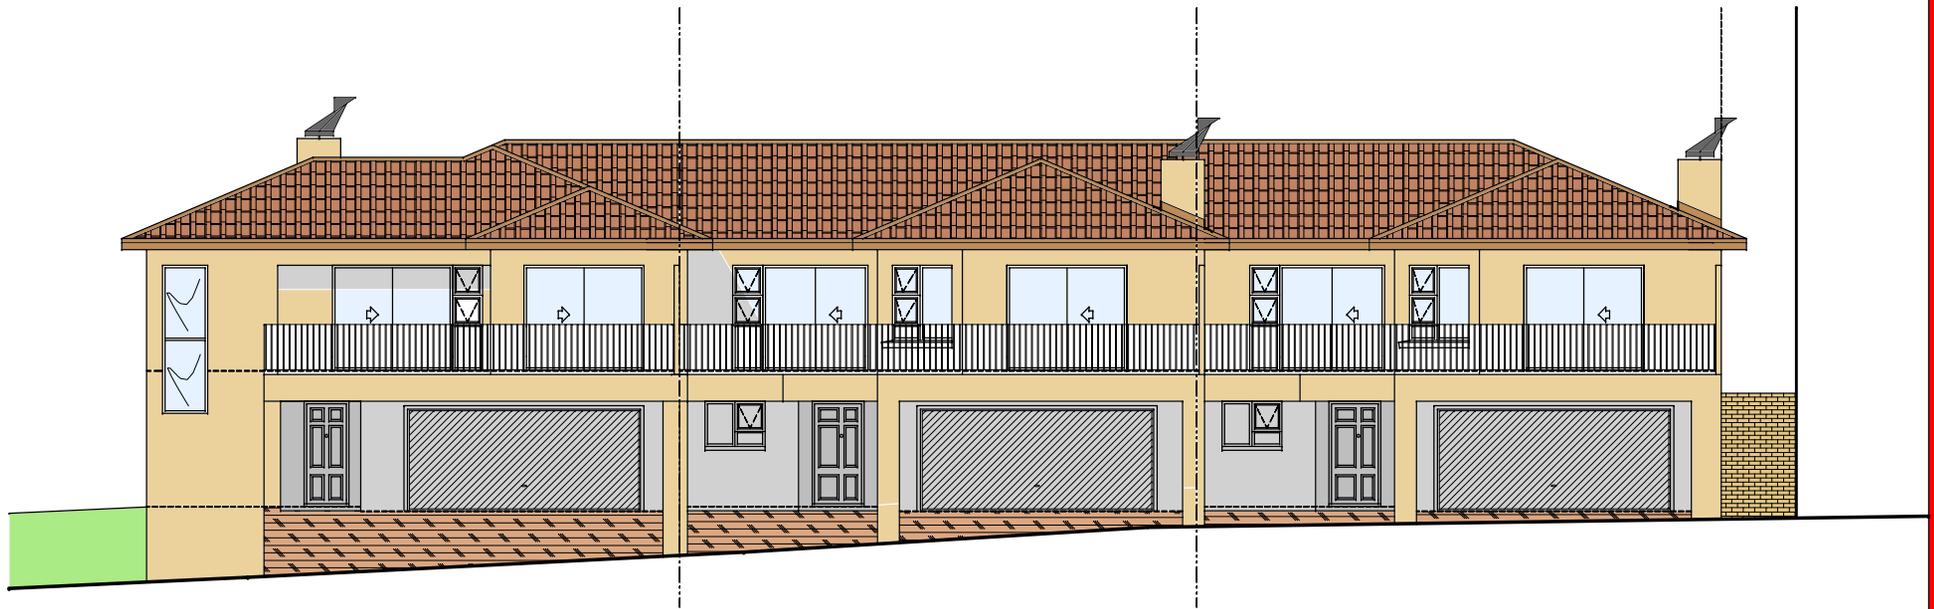

NOORD AANSIG
SKAAL 1:150

PRO-PLAN TEKENKANTOOR
DRAWING OFFICE
MOSELBAAI 044-6911820