
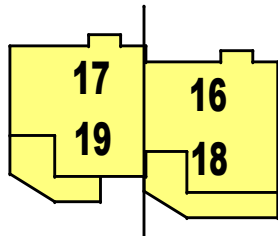


TIPE 5

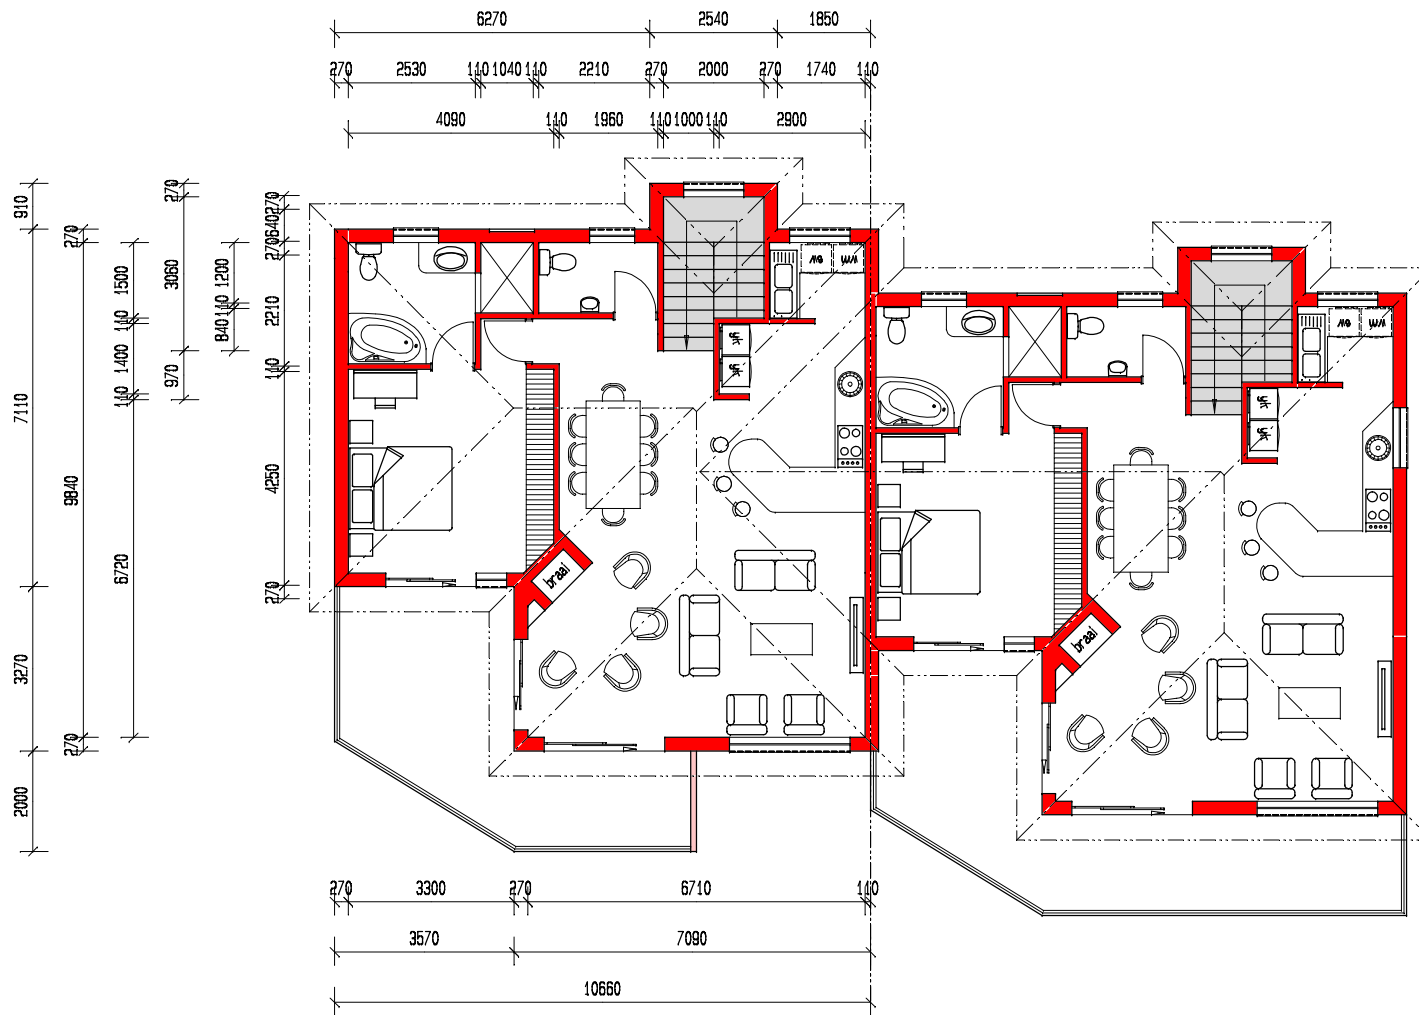

EERSTE VERDIEPING
SKAAL 1:100

PRO-PLAN TEKENKANTOOR
DRAWING OFFICE
MOSELBAAI 044-6911820